



ATCON
GROUP

The logo for ATCON GROUP is rendered in a bold, black, sans-serif font. The letters 'A', 'T', and 'C' are significantly larger than 'O', 'N', and 'G'. The 'O' and 'N' are stacked vertically above the 'G', 'R', 'O', and 'U', which are also stacked vertically. The 'P' is positioned to the right of the 'O' and 'N', with its top edge aligned with the top of the 'O' and 'N'. The entire logo has a slight 3D effect with a white shadow on the right side.

QUALITY
GUARANTEED

The slogan 'QUALITY GUARANTEED' is presented in a bold, black, sans-serif font. The text is centered within a red, rounded rectangular frame that has a slight 3D effect with a white shadow on the right side.

Dear Sir or Madam,

Let us introduce our company ATCON SG LLC, which operates in Firestop, Fireproof, Acoustic, Hydro and Thermal Isolation in Azerbaijan.

Our company have been practicing Azerbaijan Firestop - Passive Fire Preserving Systems and Fireproof - Fire and Thermal Insulation installation works since 2012. Employees participated in appropriate training and were provided with certificates. We are the only one company who also cooperates with Ministry of Emergency Situations (FHN) in the Firestop direction, holds seminars and presentations in order to improve effectiveness of these systems in accordance with international standards for fire safety.

We have highly skilled team which provides suggestions for solving the most challenging tasks and is able to cope with any kind of difficult work in a very short period of time by using innovative solutions.

Basically we perform following services:

- Material Supply
- FIRESTOP and FIREPROOF application
- WATERPROOF application
- Consulting & Engineering (Fire safety)
- Chemical injection
- On-site services for engineers and labours and supervising on application
- Concrete cutting and dismantling
- Chemical and any kind of anchor application

As a company, we use only high quality equipment during our services performing. Our services and systems offer the construction professional innovative solutions with outstanding added value. Our goal - to express themselves on the market as a professional company of upper class and make the fullest possible development of the local market through the introduction of high-quality service and delivering innovative solutions in all areas of our services in conjunction with the observance of safety rules and to arrange for their compliance.

Below we glad to provide you with information of our portfolio for Azerbaijan projects.
Looking forward to hearing from you soon.



**JUMEIRAH HOTEL BILGAH**

- FIRESTOP - FOR MECHANICAL
- FIRESTOP - FOR ELECTRICAL
- FIRESTOP - FOR JOINTS
- CONCRETE CUTTING

**HOTEL SUMGAYIT**

- DISMANTLING OF REINFORCED CONCRETE
- CUTTING OF APERTURES IN PANELS
- DRILLING OF HOLES FOR THE SANITARY PIPES

**BAKU OLYMPIC STADIUM**

- FIRESTOP - FOR MECHANICAL
- FIRESTOP - FOR ELECTRICAL
- FIRESTOP - FOR JOINTS

**Baku 2015**
1st EUROPEAN GAMES**MARI VANNA RESTAURANT**

- FIRESTOP - FOR MECHANICAL
- FIRESTOP - FOR ELECTRICAL
- FIRESTOP - FOR JOINTS

**PORT BAKU TOWER**

- FIRESTOP - FOR MECHANICAL
- FIRESTOP - FOR ELECTRICAL
- FIRESTOP - FOR JOINTS
- MATERIALS SUPPLY

**AG BANK (SHUR PLAZA)**

- FIRESTOP - FOR MECHANICAL
- FIRESTOP - FOR ELECTRICAL
- FIRESTOP - FOR JOINTS
- MATERIALS SUPPLY

**ATELIER 61 RESTAURANT**

- FIRESTOP - FOR MECHANICAL
- FIRESTOP - FOR ELECTRICAL
- FIRESTOP - FOR JOINTS
- MATERIALS SUPPLY

**BEGOC PDC**

- FIRESTOP - FOR ELECTRICAL
- MATERIALS SUPPLY

**GANJLIK MALL**

- FIRESTOP - FOR MECHANICAL
- FIRESTOP - FOR ELECTRICAL

**INTERNATIONAL SWIMMING CENTER BAKU**

- FIRESTOP - FOR MECHANICAL
- FIRESTOP - FOR ELECTRICAL
- FIRESTOP - FOR WALL JOINTS & FACADE
- MATERIALS SUPPLY



**DEMIRCHI PLAZA**

- FIRESTOP - FOR MECHANICAL
- FIRESTOP - FOR ELECTRICAL
- FIRESTOP - FOR JOINTS
- MATERIALS SUPPLY

**PORT BAKU RESIDENCE**

- FIRESTOP - FOR MECHANICAL
- FIRESTOP - FOR ELECTRICAL
- FIRESTOP - FOR JOINTS
- MATERIALS SUPPLY

**CRYSTAL HALL**

- FIRESTOP - FOR MECHANICAL
- FIRESTOP - FOR ELECTRICAL
- FIRESTOP - FOR JOINTS
- MATERIALS SUPPLY

**BAKU DATA CENTER**

- FIRESTOP - FOR MECHANICAL
- FIRESTOP - FOR ELECTRICAL
- FIRESTOP - FOR JOINTS
- MATERIALS SUPPLY

**AMBURAN SHOPPING CENTER**

- FIRESTOP - FOR MECHANICAL
- FIRESTOP - FOR ELECTRICAL
- MATERIALS SUPPLY

**CRESCENT CITY**

- FIRESTOP - FOR MECHANICAL
- FIRESTOP - FOR ELECTRICAL
- FIRESTOP - FOR JOINTS
- FIRESTOP - FOR FACADE

**CHINAR PLAZA**

- FIRESTOP - FOR MECHANICAL
- FIRESTOP - FOR ELECTRICAL
- FIRESTOP - FOR JOINTS

**BAKU PAPER FACTORY**

- FIRESTOP - FOR MECHANICAL
- FIRESTOP - FOR ELECTRICAL

**AMBURAN VILLAS**

- FIRESTOP - FOR MECHANICAL
- FIRESTOP - FOR ELECTRICAL
- FIRESTOP - FOR JOINTS

**BAKU DINAMO HOTEL**

- FIRESTOP - FOR MECHANICAL
- FIRESTOP - FOR ELECTRICAL
- FIRESTOP - FOR JOINTS
- MATERIALS SUPPLY

**DREAMLAND**

- FIRESTOP - FOR MECHANICAL
- FIRESTOP - FOR ELECTRICAL
- FIRESTOP - FOR JOINTS

**BRAVO MARKET 20 YANVAR**

- FIRESTOP - FOR MECHANICAL
- FIRESTOP - FOR ELECTRICAL

**BRAVO MARKET SHUVALAN**

- FIRESTOP - FOR MECHANICAL
- FIRESTOP - FOR ELECTRICAL

**BRAVO MARKET WINTER PARK**

- FIRESTOP - FOR MECHANICAL
- FIRESTOP - FOR ELECTRICAL

**LANKARAN ISTISU SPA & HOTEL**

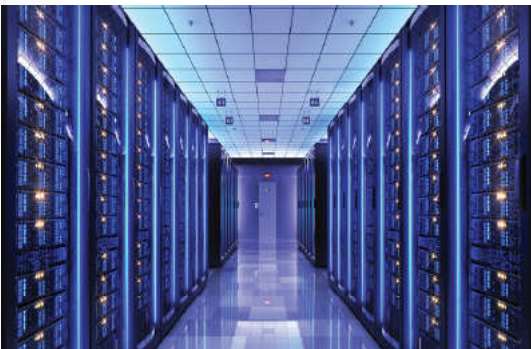
- FIRESTOP - FOR MECHANICAL
- FIRESTOP - FOR ELECTRICAL
- FIRESTOP - FOR JOINTS
- MATERIALS SUPPLY

**BAKU TOWER**

- FIREPROOF - STRUCTURAL STEEL

**QOSHA PARK RESIDENCE**

- FIRESTOP - FOR MECHANICAL
- FIRESTOP - FOR ELECTRICAL
- FIRESTOP - FOR JOINTS
- MATERIALS SUPPLY

**BAKU DATA CENTER**

- FIRESTOP - FOR MECHANICAL
- FIRESTOP - FOR ELECTRICAL
- FIRESTOP - FOR JOINTS
- MATERIALS SUPPLY

**PROPERTY TOWER BAKU**

- FIRESTOP - FOR MECHANICAL
- FIRESTOP - FOR ELECTRICAL
- MATERIALS SUPPLY

**AZBADAM FACTORY**

- FIRESTOP - FOR MECHANICAL
- FIRESTOP - FOR ELECTRICAL
- FIRESTOP - FOR JOINTS
- MATERIALS SUPPLY

**CONTROL REFERENCE LABORATORY**

- FIRESTOP - FOR MECHANICAL
- FIRESTOP - FOR ELECTRICAL
- FIRESTOP - FOR JOINTS
- MATERIALS SUPPLY

**BRAVO YENI YASAMAL**

- FIRESTOP - FOR MECHANICAL
- FIRESTOP - FOR ELECTRICAL
- FIRESTOP - FOR JOINTS
- MATERIALS SUPPLY

**PARK BAYIL**

- FIRESTOP - FOR MECHANICAL
- FIRESTOP - FOR ELECTRICAL
- FIRESTOP - FOR JOINTS
- MATERIALS SUPPLY

**CITY TOWER**

- FIRESTOP - FOR JOINTS
- MATERIALS SUPPLY

**SHARG BAZAAR**

- FIRESTOP - FOR MECHANICAL
- FIRESTOP - FOR ELECTRICAL
- FIRESTOP - FOR JOINTS
- MATERIALS SUPPLY

**MKM BAYRAKTAR**

- FIRESTOP - FOR MECHANICAL
- FIRESTOP - FOR ELECTRICAL
- FIRESTOP - FOR JOINTS
- MATERIALS SUPPLY

**CUSTOMS COMMITTEE**

- FIRESTOP - FOR MECHANICAL
- FIRESTOP - FOR ELECTRICAL
- FIRESTOP - FOR JOINTS
- MATERIALS SUPPLY

**PROPERTY TOWER BAKU**

- FIREPROOF - STRUCTURAL STEEL

**GABALA GARDEN HOTEL**

- FIRESTOP - FOR MECHANICAL
- FIRESTOP - FOR ELECTRICAL
- FIRESTOP - FOR JOINTS
- MATERIALS SUPPLY

**AVANGARD RESIDENCE**

- FIRESTOP - FOR MECHANICAL
- FIRESTOP - FOR ELECTRICAL
- FIRESTOP - FOR JOINTS
- MATERIALS SUPPLY

**HILTON GARDEN / SARABSKY PLAZA**

- FIRESTOP - FOR FACADE SYSTEM
-
-
- MATERIALS SUPPLY

**SHUVALAN PARK**

- FIRESTOP - FOR MECHANICAL
- FIRESTOP - FOR ELECTRICAL
-
- MATERIALS SUPPLY

**GANJA SPORT COMPLEX**

- FIRESTOP - FOR MECHANICAL
- FIRESTOP - FOR ELECTRICAL
-
- MATERIALS SUPPLY

**SARABSKY RESIDENCE**

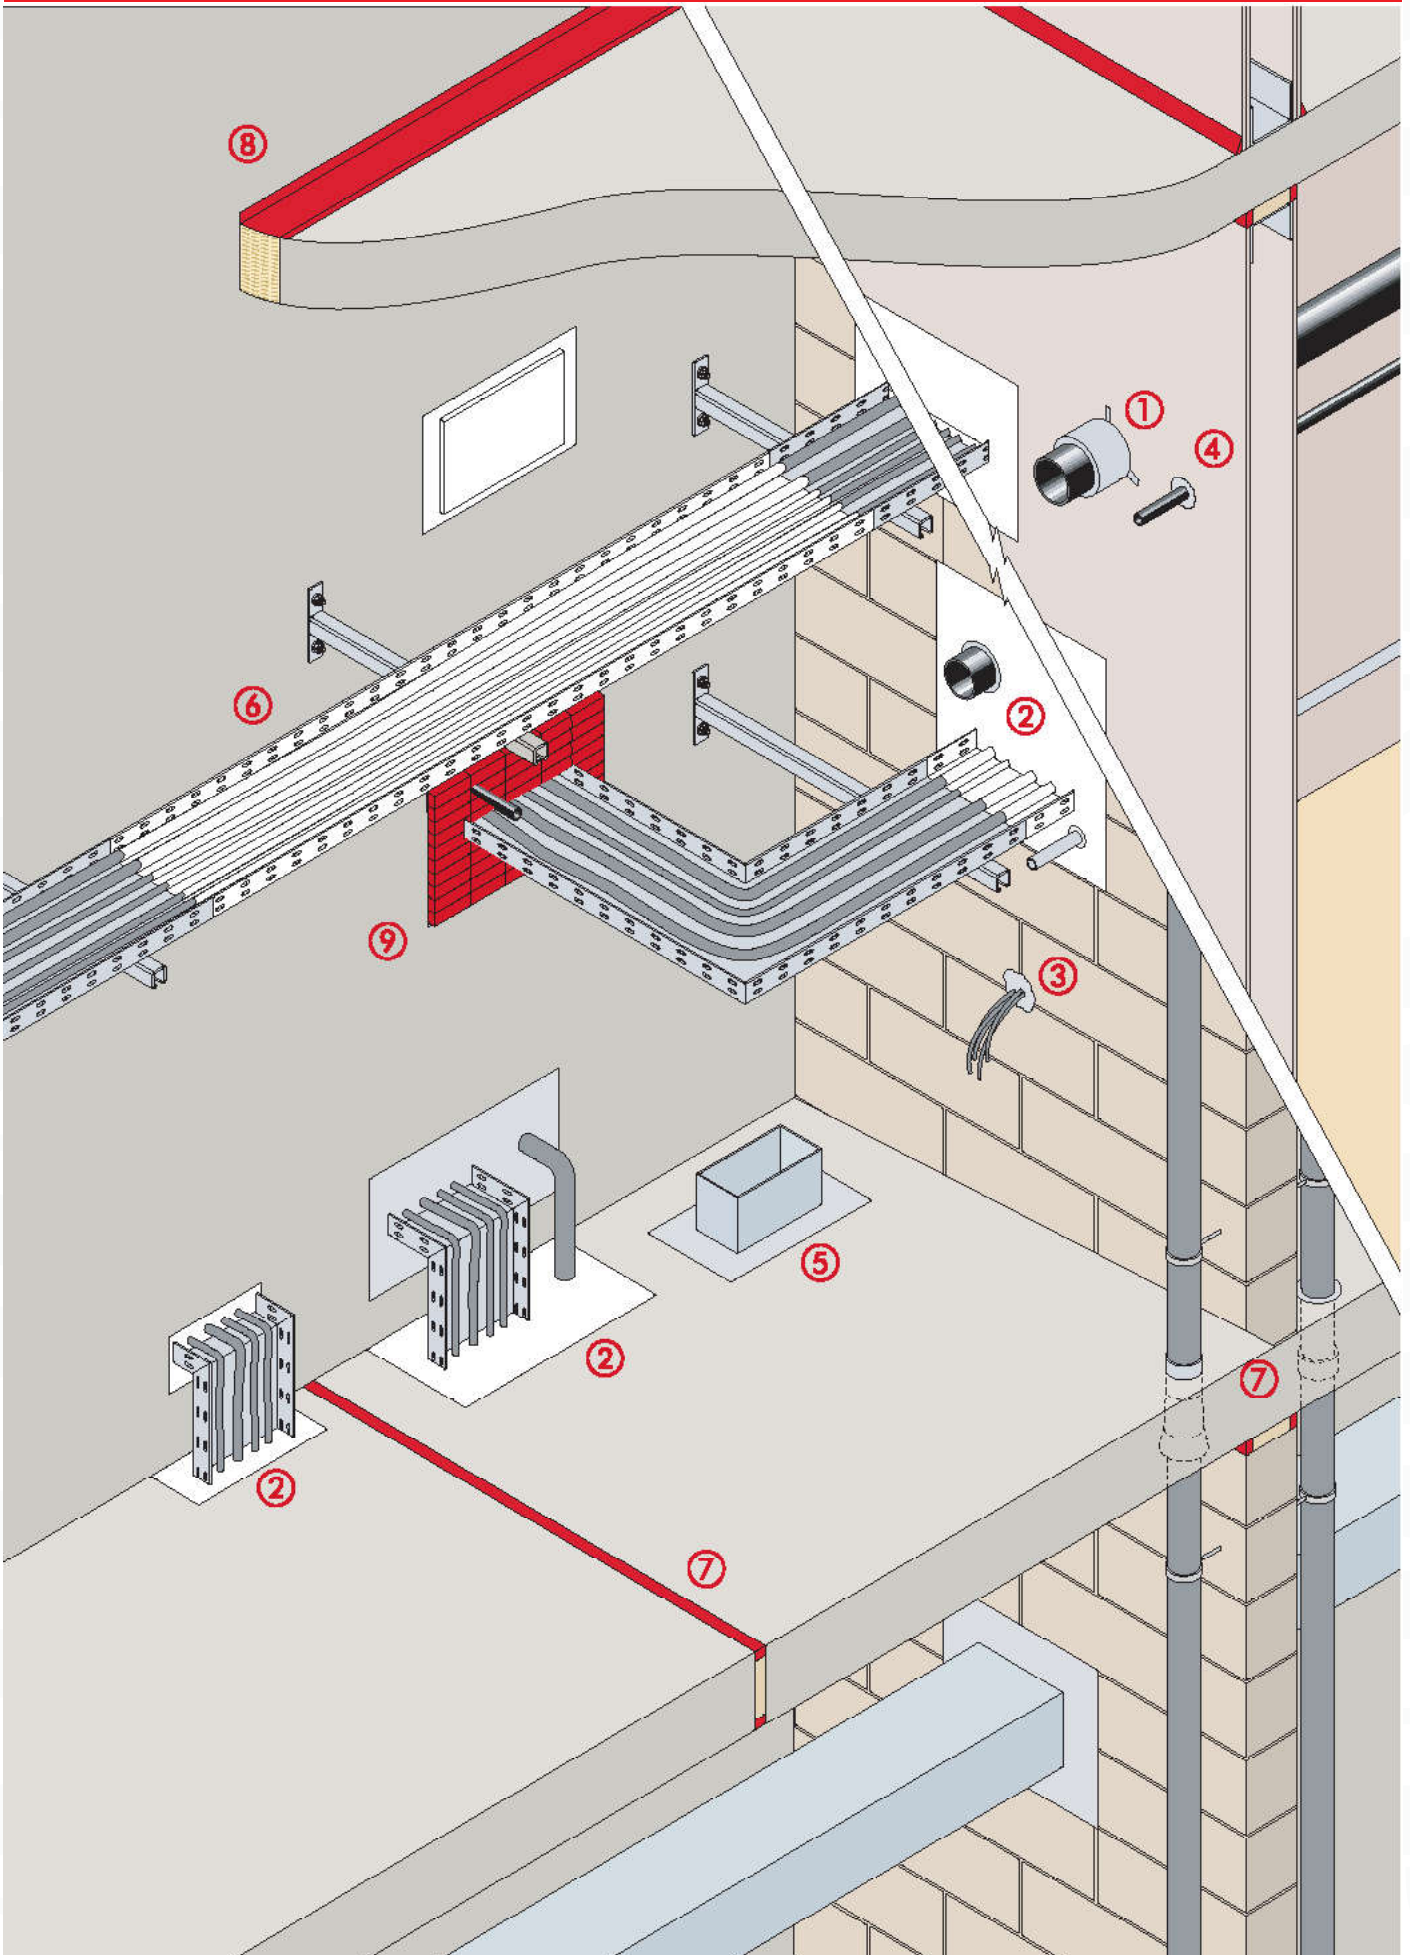
- FIRESTOP - FACADE JOINTS
-
-
- MATERIALS SUPPLY

**AZERCELL DATA CENTER**

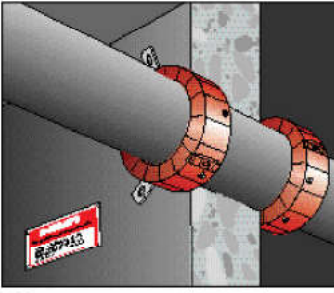
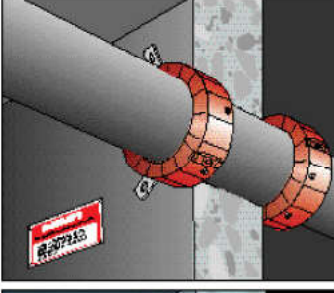
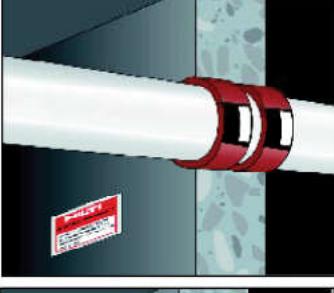

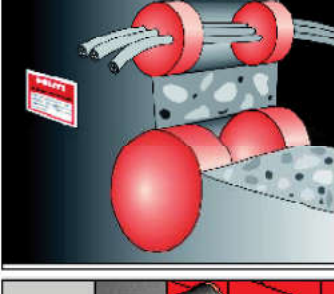
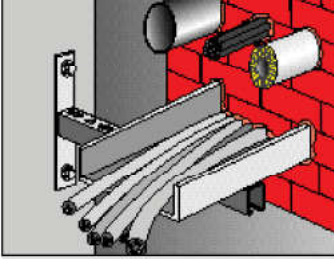
- FIRESTOP - FOR MECHANICAL
- FIRESTOP - FOR ELECTRICAL
-
- MATERIALS SUPPLY

OUR PARTNERS & CLIENTS IN AZERBAIJAN



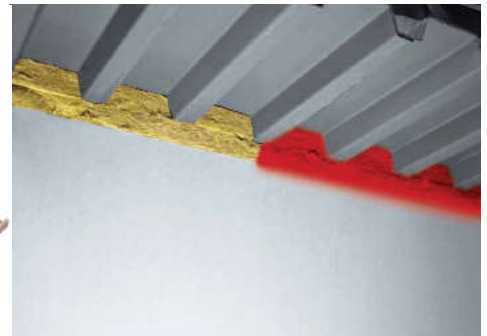
**FIRESTOP FOR MECHANICAL AND ELECTRICAL PENETRATIONS
FOR WALL AND FACADE JOINTS**

FIRESTOP FOR MECHANICAL AND ELECTRICAL PENETRATIONS FOR WALL AND FACADE JOINTS

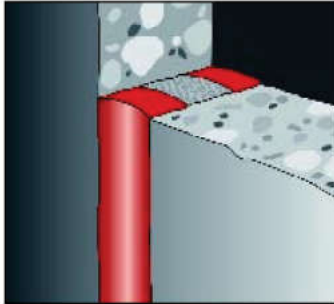
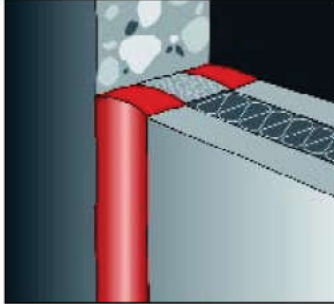
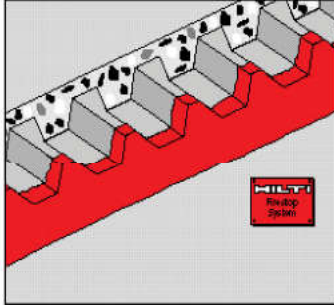
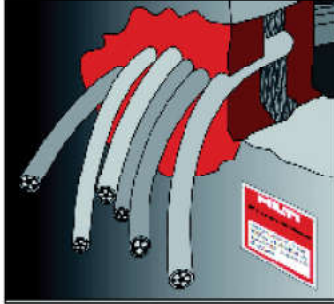

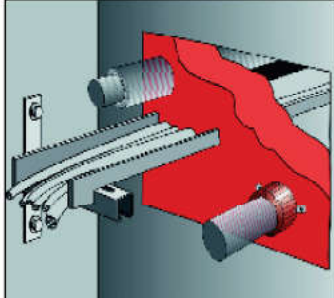
Resim	Ürün	Tanımlama	Uygulama alanları	Kullanıcı avantajları	Sertifikalar
	7 CP 644 Yangın Durdurucu Boru Kelepçesi	Galvaniz kaplı metal muhafaza içerisine yerleştirilmiş ısı ile genişleyen (intümesan) şerit malzeme içerikli, kullanıma hazır kelepçe	<ul style="list-style-type: none"> 50 mm ile 250 mm çap aralığındaki tüm plastik boru geçişleri (PVC, PVCC, PVC HI, HDPE, PP, ABS, B1 ve B2 Borular) 	<ul style="list-style-type: none"> 1.8 mm ile 16.2 mm et kalınlığına sahip borularda kullanılabilir Kullanıma Hazır ürün 1:40 oranında yüksek genişleme Farklı tip borularda kullanım "Çıtçıt"lı kapama mekanizması ile kolay montaj 30 yıl servis ömrü 	BS, UL, DIN
	8 CP 643 Yangın Durdurucu Kelepçe	Galvaniz kaplı metal muhafaza içerisine yerleştirilmiş ısı ile genişleyen (intümesan) şerit malzeme içerikli, kullanıma hazır kelepçe	<ul style="list-style-type: none"> 32 mm ile 160 mm arasında çapa sahip tüm yanıcı boru geçişleri 	<ul style="list-style-type: none"> Kullanıma hazır ürün 1:40 oranında yüksek genişleme Farklı tip yanıcı borularda kullanım "Çıtçıt"lı kapama mekanizması ile kolay montaj Tekrar tekrar kullanılabilir 30 yıl servis ömrü Akustik yalıtım özelliği 	BS, UL, DIN, FM
	9 CP 648-S Intümesan Tekli Boru Sargısı	Metal muhafazasız, çapa göre kullanıma hazır grafit bazlı ısı ile genişleme özelliğine sahip yanıcı boru sargısı	<ul style="list-style-type: none"> 50 mm ile 160 mm çap aralığına sahip yanıcı borular, izolasyonlu metal borular 	<ul style="list-style-type: none"> Kullanıma hazır ürün Kelepçelerin sonradan montajının problemli olduğu alanlar için ideal Yangın bariyerinin içerisinde kalıcı olacak şekilde kullanılır Birbirlerine yakın mesafedeki yanıcı borular için sorunsuz montaj 30 yıl servis ömrü 	BS, UL, DIN
	10 CP 648-E Intümesan Çoklu Boru Sargısı	Plastik ve izolasyonlu borular için çaptan bağımsız kullanılabilen, 10 m uzunluğunda, ısı ile genişleme özelliğine sahip boru sargısı	<ul style="list-style-type: none"> 160 mm çapa kadar olan plastik borular Yanıcı izolasyonlu borular 	<ul style="list-style-type: none"> Çok çeşitli çapların olduğu boru geçişlerinde boru çapından bağımsız esnek kullanım Kullanıma hazır ürün Kelepçelerin sonradan montajının problemli olduğu alanlar için ideal Yangın bariyerinin içerisinde kalıcı olacak şekilde kullanılır Birbirlerine yakın mesafedeki yanıcı borular için sorunsuz montaj 30 yıl servis ömrü 	UL, BS, DIN
	11 CP 656 Intümesan Yangın Durdurucu Tıkaç	Duvar ve döşeme geçişlerinde, teklif ya da demet halindeki kabloların geçici ya da kalıcı yangın yalıtımında kullanılan malzeme	<ul style="list-style-type: none"> Tekli ya da demet halindeki kablolar 	<ul style="list-style-type: none"> Yeni kablo geçişlerine imkan sağlar Hızlı, kolay ve tozsuz uygulama Duman ve zehirli gaz yalıtımı Montaj sonrası anında kullanıma hazır Ekstra alete ihtiyaç duyulmadan rahat montaj 30 yıl servis ömrü 	BS, DIN, FM, LPCB
	12 CP 657 Yangın Durdurucu Esnek Tuğla	Kullanıma hazır, geçici ya da kalıcı uygulamalar için ısı ile genişleme özelliğine sahip esnek tuğla	<ul style="list-style-type: none"> Farklı elektrik ve mekanik tesisatların bir arada olduğu çoklu yatay ya da düşey geçişler Tek tek ya da kablo tavası içerisindeki geçişler 70 mm çapa kadar plastik borular Metal borular 	<ul style="list-style-type: none"> Yeni kablo geçişlerine imkan veren çözüm Hızlı, kolay ve tozsuz uygulama Kolay kesilip, şekil verebilme Duman ve gaz yalıtımı Ekstra alet kullanmadan sorunsuz montaj Yeniden kullanılabilir 30 yıl servis ömrü 	BS, UL, FM, DIN, LPCB

FIRESTOP FOR MECHANICAL AND ELECTRICAL PENETRATIONS FOR WALL AND FACADE JOINTS

Resim	Ürün	Tanımlama	Uygulama alanları	Kullanıcı avantajları	Sertifikalar
	13 CP 651 İntümesan Yangın Durdurucu Yastık	Kablo ve kablo tavası geçişlerinin geçici ya da kalıcı yangın yalıtımını sağlayan kullanıma hazır yastık şeklinde malzeme	<ul style="list-style-type: none"> Elektrik ve mekanik tesisatların aynı yerden geçtiği karışık tesisat shaftları Kablo demetleri, kablo tavaları CP 636 harç ürünü içerisinde rezervasyonlar 	<ul style="list-style-type: none"> Yeni kablo geçişlerine imkan sağlar Ekstra alet kullanmadan rahatlıkla uygulama yapılabilir Tekrar tekrar kullanılmaya müsait yırtılmaya dayanıklı sağlam yapı Hızlı, rahat, tozsuz montaj Alçıpan duvarlarda kullanılabilir 	BS, AS, DIN
	14 CP 620 Yangın Durdurucu Köpük	Küçük ve orta büyüklükteki karışık geçişlerde rahatlıkla uygulaması yapılabilen, çift bileşenli, hacminin 7 katına kadar genişleşebilen yangın durdurucu köpük	<ul style="list-style-type: none"> Elektrik ve mekanik tesisatların birlikte geçtiği karışık küçük ve orta büyüklükteki shaftlar Kabloların tek tek, demet halinde ya da kablo tavası içerisinde geçtiği elektrik tesisatı geçişleri İzolasyonsuz metal borular 	<ul style="list-style-type: none"> Dar ve sıkışık kabloların arasına sızıp, şişerek etkin duman sızdırmazlık 1 dakika içerisinde sertleşerek küçünü alır Su bazlı boya ile boyanabilir Artan parçalar tekrar kullanılabilir 	BS, DIN, UL, AS, FM
	15 CP 673 Taşünü Panel Boyası	Geniş ve karışık geçişlerin kapatılması için taşünü panellerin üzerine sürülen ekonomik yangın durdurucu boya malzemesi	<ul style="list-style-type: none"> Karışık tesisatların olduğu elektrik ve mekanik shaftlar Metal borular Havalandırma Kanalları Kablo ve kablo tavaları 	<ul style="list-style-type: none"> Geniş açıklıklar için ideal çözüm Tekrar tesisat geçişlerine imkan sağlayan yapı Kolay ve hızlı uygulanabilir Birim metrekareye en ucuz maliyeti olan ekonomik çözüm 30 yıl servis ömrü 	BS, DIN
	16 CP 678 Kablo Boyası	İntümesan özelliği ile ısı altında kabloların üzerinde oluşturulan yanmaz tabaka sayesinde kabloların yanmasını engelleyen ve akım taşıma kapasitelerini muhafaza eden yangın durdurucu boya	<ul style="list-style-type: none"> Tekli ve çoklu kablo demetleri, kablo tavaları 	<ul style="list-style-type: none"> Kolay uygulama Yoğun kablolama ortamlarında ekonomik çözüm Kolay temizlenebilir Kablolara zararsız Kuruduktan sonra çatlamalara dayanıklı esnek yapı İç mekan kullanımları için 	FM, IEC
	17 CP 679A Kablo Boyası	Kabloların yanmasını engelleyen ve akım taşıma kapasitelerini muhafaza eden yangın durdurucu boya	<ul style="list-style-type: none"> Tekli ve çoklu kablo demetleri, kablo tavaları 	<ul style="list-style-type: none"> Kolay uygulama Yoğun kablolama ortamlarında ekonomik çözüm Kolay temizlenebilir Kuruduktan sonra çatlamalara dayanıklı esnek yapı İç ve dış mekan kullanımları Yağ ve benzin dökülmelerine karşı dayanıklı Su geçirmez 	FM, IEC, ABS, DNV



FIRESTOP FOR MECHANICAL AND ELECTRICAL PENETRATIONS FOR WALL AND FACADE JOINTS

Resim	Ürün	Tanımlama	Uygulama alanları	Kullanıcı avantajları	Sertifikalar
	1 CP 601S Elastomerik Yangın Durdurucu Derz Dolgu Mastiği	Özellikle hareketli bölgelerde kullanılabilir, 4 saate kadar alev ve duman geçirimsizlik sağlayan silikon bazlı mastik	<ul style="list-style-type: none"> 150 mm genişliğe kadar olan dilatasyon derzleri, tavan döşeme birleşim yerleri 200 mm çapa kadar metal borular Havalandırma kanalları 	<ul style="list-style-type: none"> +/- % 25 hareket kapasitesi Hızlı ve kolay uygulama Derzler için ekonomik çözüm Mükemmel su yalıtımı Astar kullanmadan yüzeye tutunma özelliği 4 saate kadar alev ve duman yalıtımı 30 yıl servis ömrü Mükemmel akustik performans 	BS, UL, AS, DIN, FM, LPCB
	2 CP 606 Esnek Yangın Durdurucu Mastik	Düşük hareketli derzlerde 4 saate kadar alev ve duman yalıtımı sağlayan akrilik bazlı mastik	<ul style="list-style-type: none"> 100 mm genişliğe kadar olan düşük hareketli ya da hareketsiz derzler (Alçıpan birleşim derzleri, tavan-duvar birleşim derzleri) 200 mm çapa kadar olan metal borular, havalandırma kanalları 	<ul style="list-style-type: none"> +/- %10 hareket kapasitesi Su bazlı boyalarla boyanabilir Hızlı ve kolay uygulama Mükemmel akustik izolasyon 4 saate kadar alev ve duman yalıtımı Su yalıtımı 30 yıl servis ömrü Su kullanarak hızlı ve kolay temizleyebilme imkanı 	BS, UL, AS, DIN, FM
	3 CP 672 Yangın Durdurucu Derz Dolgu Spreyi	Maksimum hareketin gerekli olduğu yapısal derzler için gaz tabancası ya da fırça ile kolay uygulanabilir derz dolgu malzemesi	<ul style="list-style-type: none"> Duvar-döşeme birleşim yerleri Dış cephe-döşeme bağlantı boşlukları, perde duvar derzleri Genleşme derzleri 	<ul style="list-style-type: none"> +/- %50 hareket kapasitesi Sprey makineleri ya da fırça ile kolay uygulama Su bazlı formülasyon Su kullanarak kolay temizleyebilme imkanı Uygulandıktan sonra çatılamaya dirençli 	UL, FM, BS, OPL
	4 CP 611A İntümesan Yangın Durdurucu Mastik	4 saate kadar yangın dayanımı sağlayan, ısı altında yüksek genleşme özelliklerine sahip akrilik bazlı mastik	<ul style="list-style-type: none"> Tekli kablo ve kablo demetleri geçişleri 50 mm çapa kadar yanıcı plastik boru geçişleri 160 mm çapa kadar metal borular Yanıcı izolasyonlu metal borular 	<ul style="list-style-type: none"> Geniş uygulama alanı Su bazlı boyalarla boyanabilir Hızlı ve kolay uygulama, gerektiğinde rahatlıkla sökülebilir Dış mekan kullanımına uygun 7 bara kadar genleşme basıncı Yeni kablo geçişlerine izin kısmen izin verme Silikon içermez 	BS, AS, DIN, LPCB, FM
	5 FS-ONE İntümesan Yangın Durdurucu Mastik	4 saate kadar yangın dayanımı sağlayan, ısı altında yüksek genleşme özelliklerine sahip akrilik bazlı mastik	<ul style="list-style-type: none"> Tekli kablo ve kablo demetleri geçişleri 50 mm çapa kadar yanıcı plastik boru geçişleri 160 mm çapa kadar metal borular Yanıcı izolasyonlu metal borular Yanıcı izolasyonlu metal borular 	<ul style="list-style-type: none"> Geniş uygulama alanı Su bazlı boyalarla boyanabilir Hızlı ve kolay uygulama, gerektiğinde rahatlıkla sökülebilir Dış mekan kullanımına uygun 7 bara kadar genleşme basıncı Yeni kablo geçişlerine izin kısmen izin verme Silikon içermez 	UL, FM
	6 CP 636 Yangın Durdurucu Harç	Orta ve büyük ölçekli yatay ve dikey geçişlerin yangın yalıtımında kullanılan çimento bazlı yangın durdurucu harç	<ul style="list-style-type: none"> Geniş açıklıklar için ideal Karışık tesisat şaftlarında diğer yangın durdurucu ürünlerle kullanılabilir Havalandırma kanalları Elektrik tavaları, tekli ve çoklu kablo geçişleri Metal borular 	<ul style="list-style-type: none"> Mala ile kolaylıkla uygulama Yatayda asma kalıp ile uygulama, dikeyde kalıp gerektirmeyebilir, küçük açıklıklara kalıpsız uygulama Boyanabilir Dış mekan kullanımına uygun Elektrik tavaları, 30 yıl servis ömrü Sudan hafif özgül ağırlık 	BS, FM, DIN, LPCB, AS



PROJECT NAME: BAKU OLYMPIC STADIUM

TYPE OF APPLICATION: FIRESTOP SYSTEMS

FROM: ANEL GROUP

PURPOSE FOR: ATCON LLC

LETTER OF REFERENCE

To Whom It May Concern:

I write this letter in recommendation for ATCON LLC who was a firestop contractor at Baku Olympic Stadium project. I had the pleasure of working with ATCON LLC on the firestop systems application of Baku Olympic Stadium in the period from 03.2014 until to 05.2015. I can recommend ATCON LLC highly and without reservation.

Throughout the application of the firestop systems, ATCON LLC was a consummate professional. ATCON Company was accurate in its initial assessment of the scale and cost of our project and was absolutely clear in its record keeping and time log. Company's managers chose and managed the working team well.

All job was done with care and precision. In addition, ATCON as a company is extremely clean and tidy in the workplace, company's work team never left the worksite in disarray. They vacuumed all trash daily.

Although our project took time to complete, I think we have a wonderful outcome and a work of art.

Yours sincerely,

Mustafa Paparan

Project Manager of Baku Olympic Stadium



**TEKFEN CONSTRUCTION**Haydar Aliyev Avenue, Koroglu Metro Station
District Baku Olympic Stadium Site, Baku/Azerbaijan
+ 994 12 404 48 20-21-22

Attention: ATCON LLC
Subject: Reference Letter

To whom it may concern;

This letter is to confirm that "ATCON LLC" has been a subcontractor of TEKFEEN Construction and Installation Co.,INC. for Fire Stop Installation Works in Baku Olympic Stadium Project. The Subcontractor completed the work on time in accordance with our schedule, by carrying out a successful performance. Additionally, they have been in compliance with the QA/QC and HSE principles, through the performance of Work.

"ATCON LLC" has maintained a satisfactory, honest and professional business relationship with our company.

This reference is issued for the interested party, and does not impose any responsibility to TEKFEEN Construction and Installation Co.,INC.

Sincerely yours,

Cem İLGÜN
Project Manager



HEAD OFFICE
Tekfen Construction and Installation Co., INC.
Tekfen Tower, Büyükdere Caddesi, No: 209 4. Levent, 34394, Istanbul, Turkey
Tel.: (0 212) 359 35 00 (pbx) Fax: (0 212) 359 35 08
tekfen@tekfen.com.tr; www.tekfenconstruction.com





PERMASTEELISA

DATE: 13/01/2023

TYPE OF APPLICATION: FIRESTOP SYSTEMS
FROM: PERMASTEELISA ASC, Azerbaijan filial
PURPOSE FOR: ATCON LLC

LETTER OF REFERENCE

To Whom It May Concern:

This letter is a recommendation for ATCON LLC which was a firestop contractor for Permasteelisa ASC, Azerbaijan filial at Crescent Development Project. Working with ATCON LLC on the Crescent Development Project 's firestop systems application from 04/12/ 2015 to 22/09/ 2021 was a great pleasure for us and we give ATCON LLC our recommendation.

ATCON LLC performed flawlessly throughout the firestop systems' application. The ATCON Company was completely transparent in its record-keeping and time log, and it provided an accurate initial appraisal of the scope and cost of our project. The working staff was well-selected and managed by the company's managers.

Every task was completed carefully and precisely. Additionally, ATCON as a corporation keeps its workplace incredibly neat and orderly; the work crew never left the location in a mess. All trash was vacuumed every day.

We are pleased with the outcome and the exceptional quality of their work.

Yours sincerely,



Permasteelisa S.p.A.
Azərbaycan Filialı

AZ1073, Bakı şəhəri Yasamal rayonu

İnşaatçılar prospekti 3

Azərbaycan Respublikası

Dövlət nömrəsi: 1303000161

Administrativ şöbə:

Permasteelisa S.p.A., Viale E. Mattei 21/23

31029 Vittorio Veneto, Treviso, Italy

Permasteelisa S.p.A.

Azerbaijan Branch Office

AZ1073, Baku city Yasamal District

Inshaatchilar ave. 3

Republic of Azerbaijan

State Id. Number (Tax ID): 1303000161

Administrative office:

Permasteelisa S.p.A., Viale E. Mattei 21/23

31029 Vittorio Veneto, Treviso, Italy

Permasteelisa S.p.A.

Azerbaijan Branch Office

AZ1073, Baku city Yasamal District

Inshaatchilar ave. 3

Repubblica dell'Azerbaijan

PIVA/C.F.: 1303000161

Sede amministrativa:

Permasteelisa S.p.A., Viale E. Mattei 21/23

31029 Vittorio Veneto, Treviso, Italia